


K:\Jobs\090557-San Jacinto\090557-01 - San Jacinto\09055701-RP-072.dwg Exhibit A

Jan 20, 2011 4:39pm tgriga

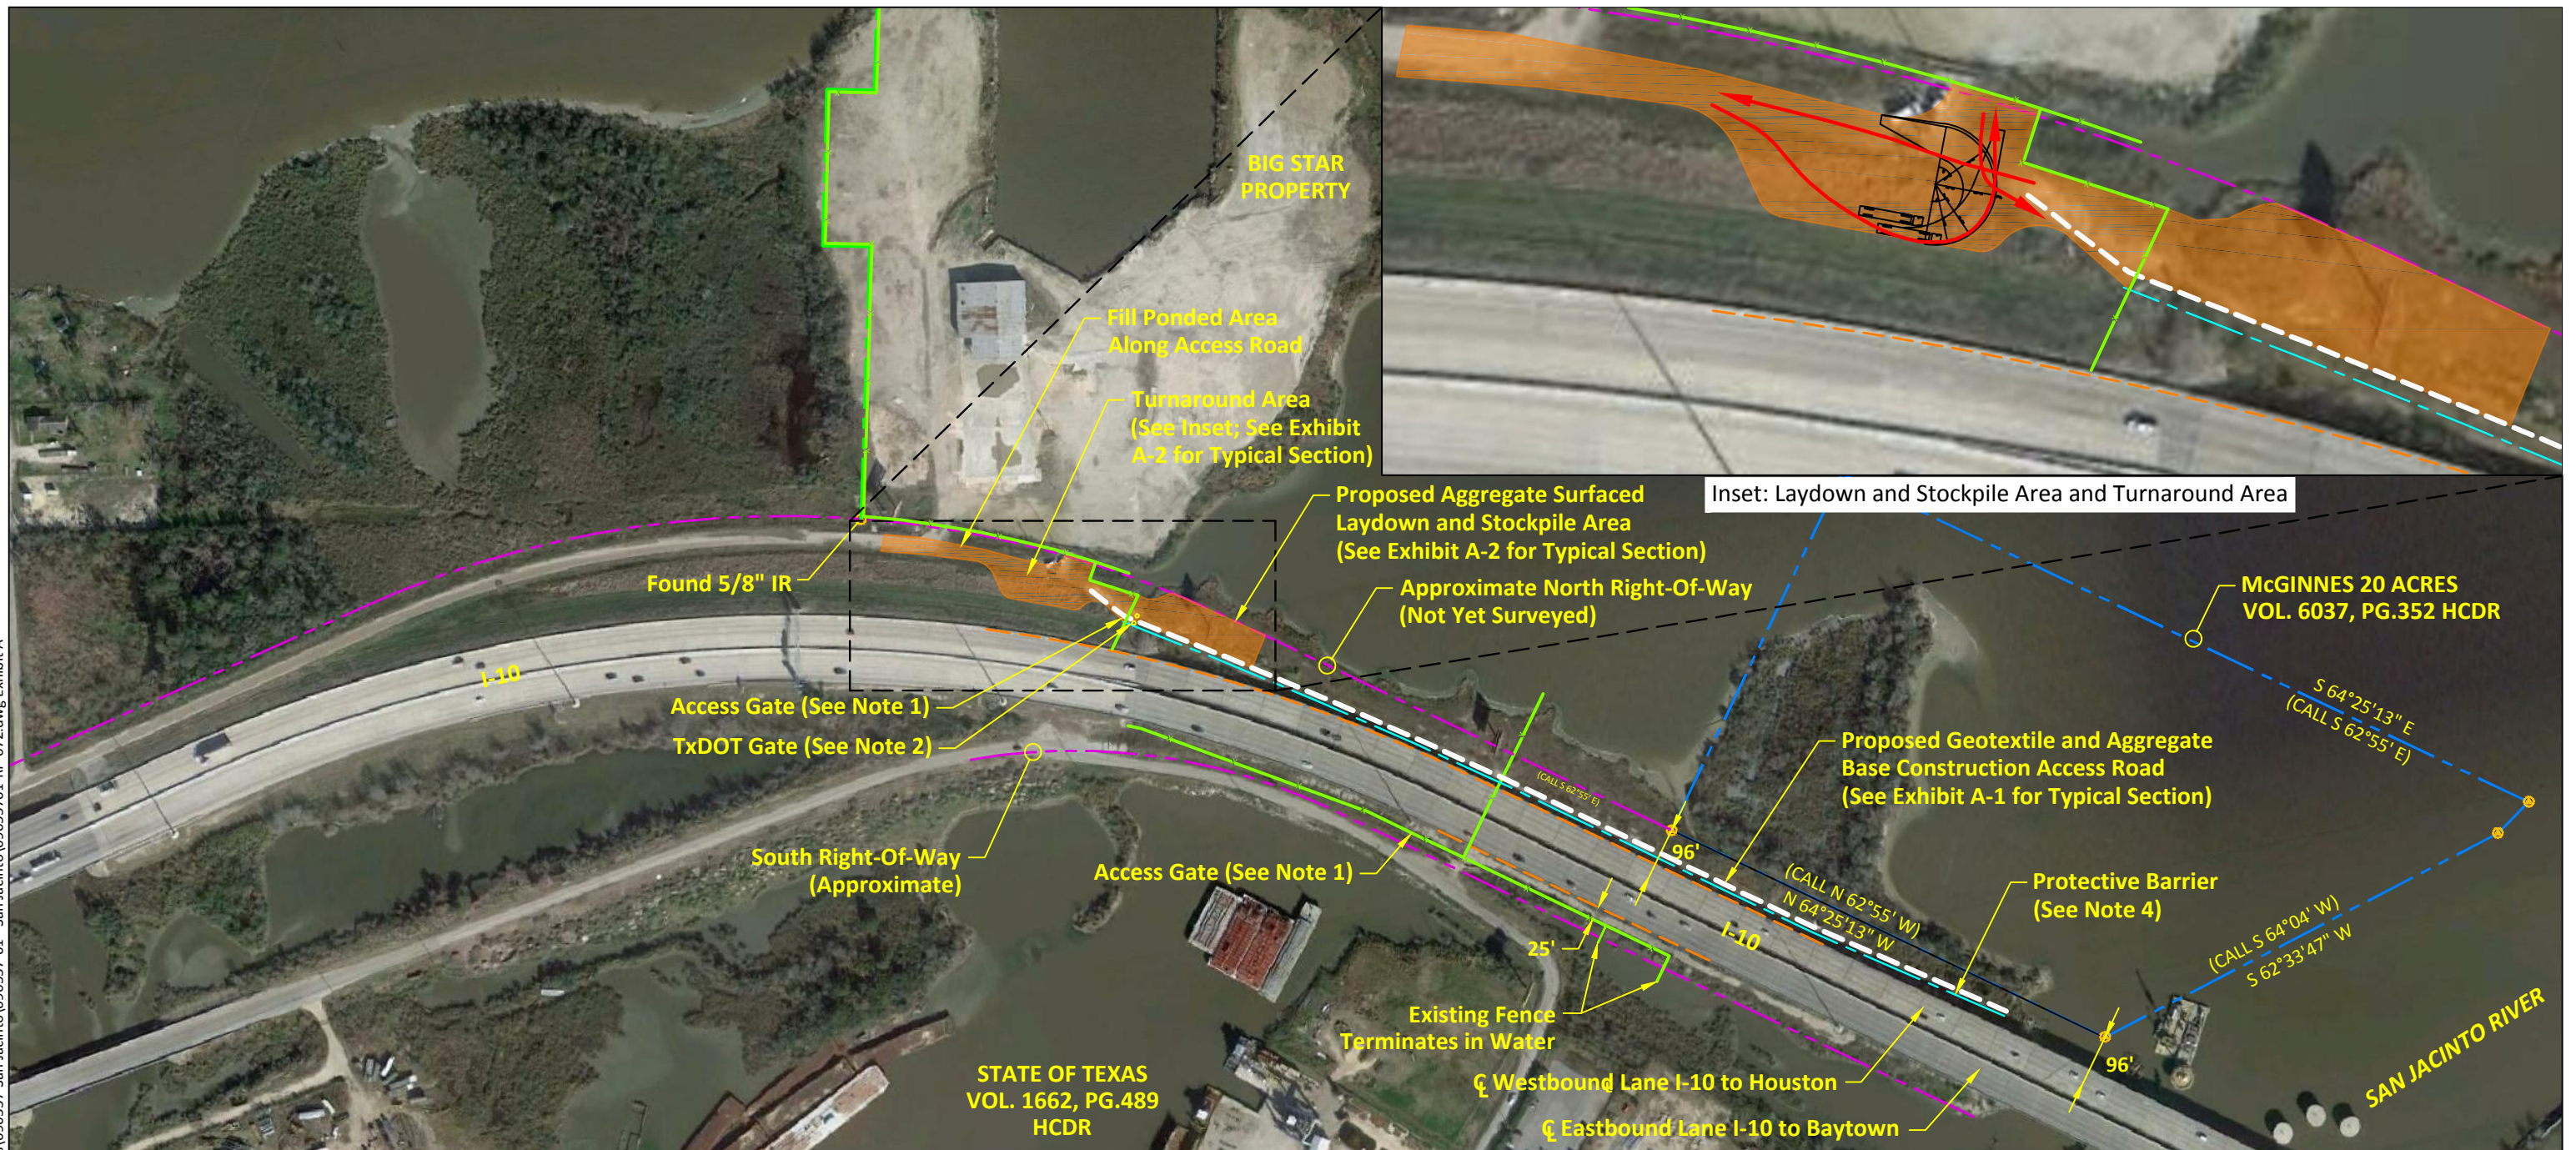

SOURCE: Martin Survey Associates, Inc. survey dated 2/23/2010 - 3/01/2010.

NOTES:

- Existing access gates have two 12-foot-wide leaves providing a 24-foot-wide opening.
- The existing 12-foot-wide "TxDOT" pipe gate will have the locking post removed for the duration of construction. It will be replaced upon completion of work.
- Coordinates are in Texas State Plane, NAD 83 (South Central Zone). Coordinates shown are grid. Multiply by 1.0001007882 to convert to surface coordinates.
- The protective barrier will be constructed along the south side of the access road, and will consist of portable concrete traffic barriers. The barriers will conform to TxDOT Specifications Manual Item 512, will be spaced two feet apart, and will be properly aligned.
- Power line poles providing service to billboards will be moved near TxDOT ROW property line.
- Licensees will coordinate with EPA concerning any potential wetlands impacts.
- Licensees' Improvements may not prevent any existing access from Big Star property to TxDOT right of way.

LEGEND:

- |   |                                |
|---|--------------------------------|
| --- McGinnes Property Boundary  | --- Big Star Property Boundary |
| --- Texas Department of Transportation (TxDOT) Right-Of-Way (Approximate) | --- Column Caps                |
| --- Laydown and Stockpile Area and Turnaround Area                        | --- Existing Fence             |

